


ALBANY SHED CO  
FLOOR PLAN: 1612 MAJOR 4.8 x 3.6m approx.

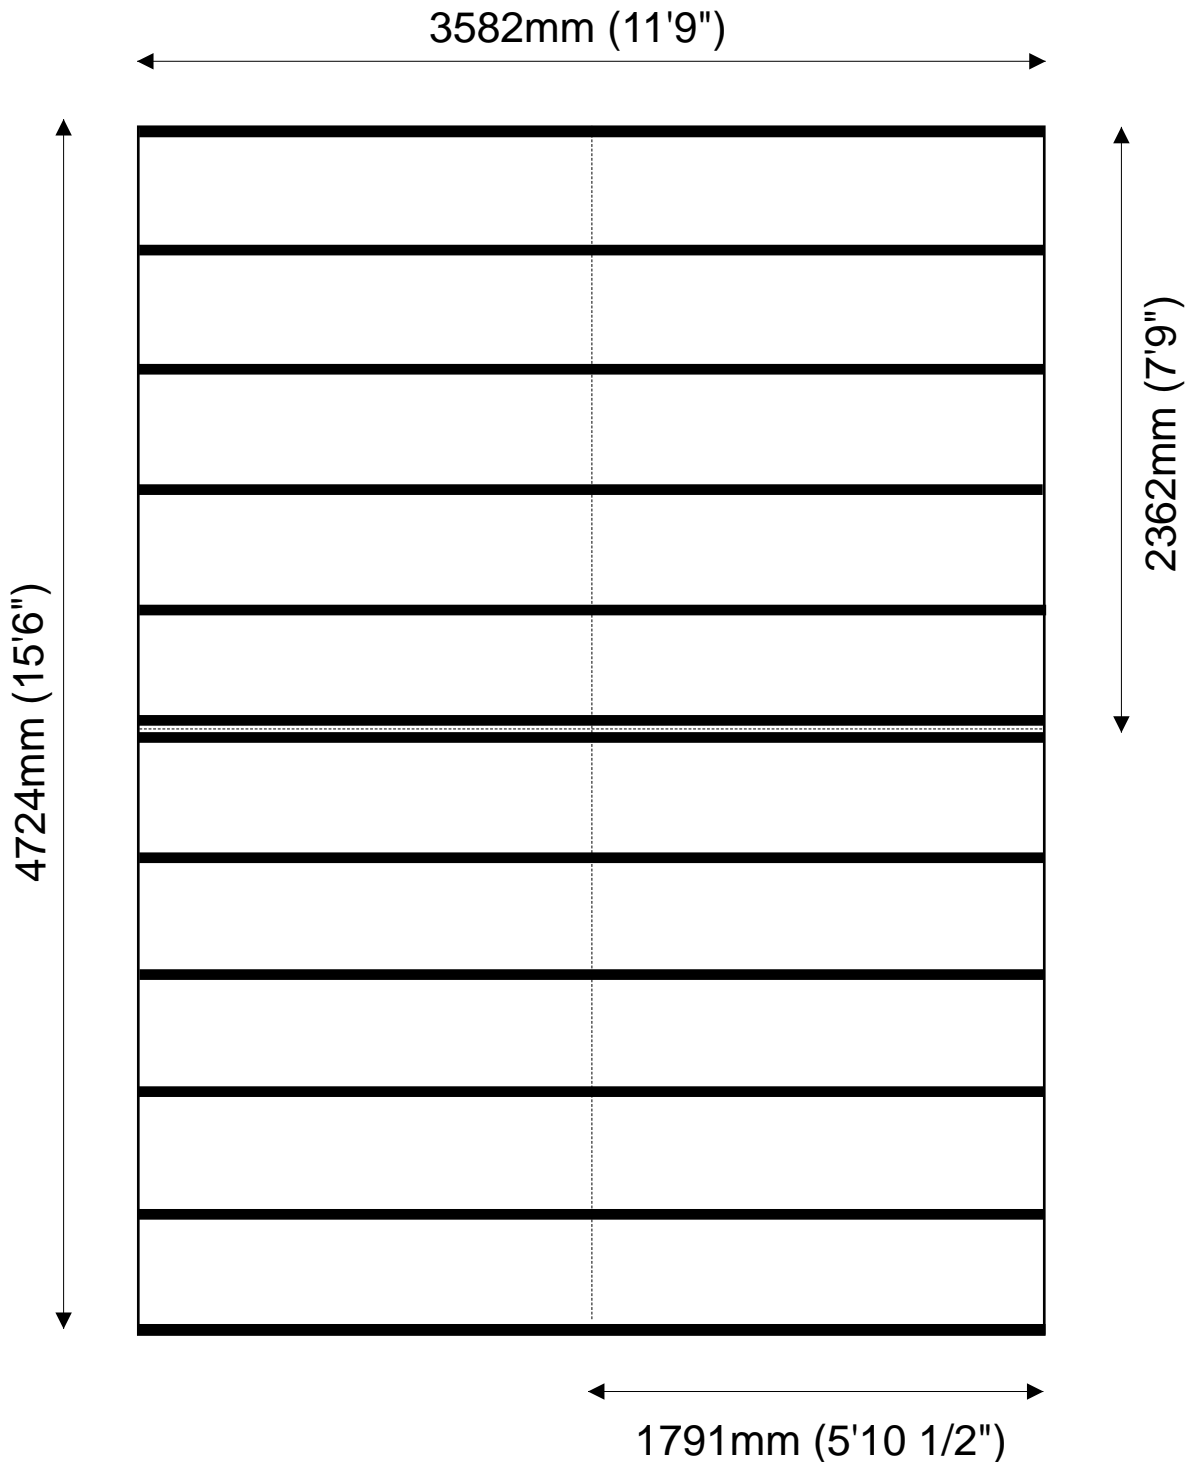

If using bearers we suggest 14 at 8ft (2.4m)

We reserve the right to alter design without prior notice