


ALBANY SHED CO
FLOOR PLAN: 1812 MAJOR 5.4 x 3.6m approx.

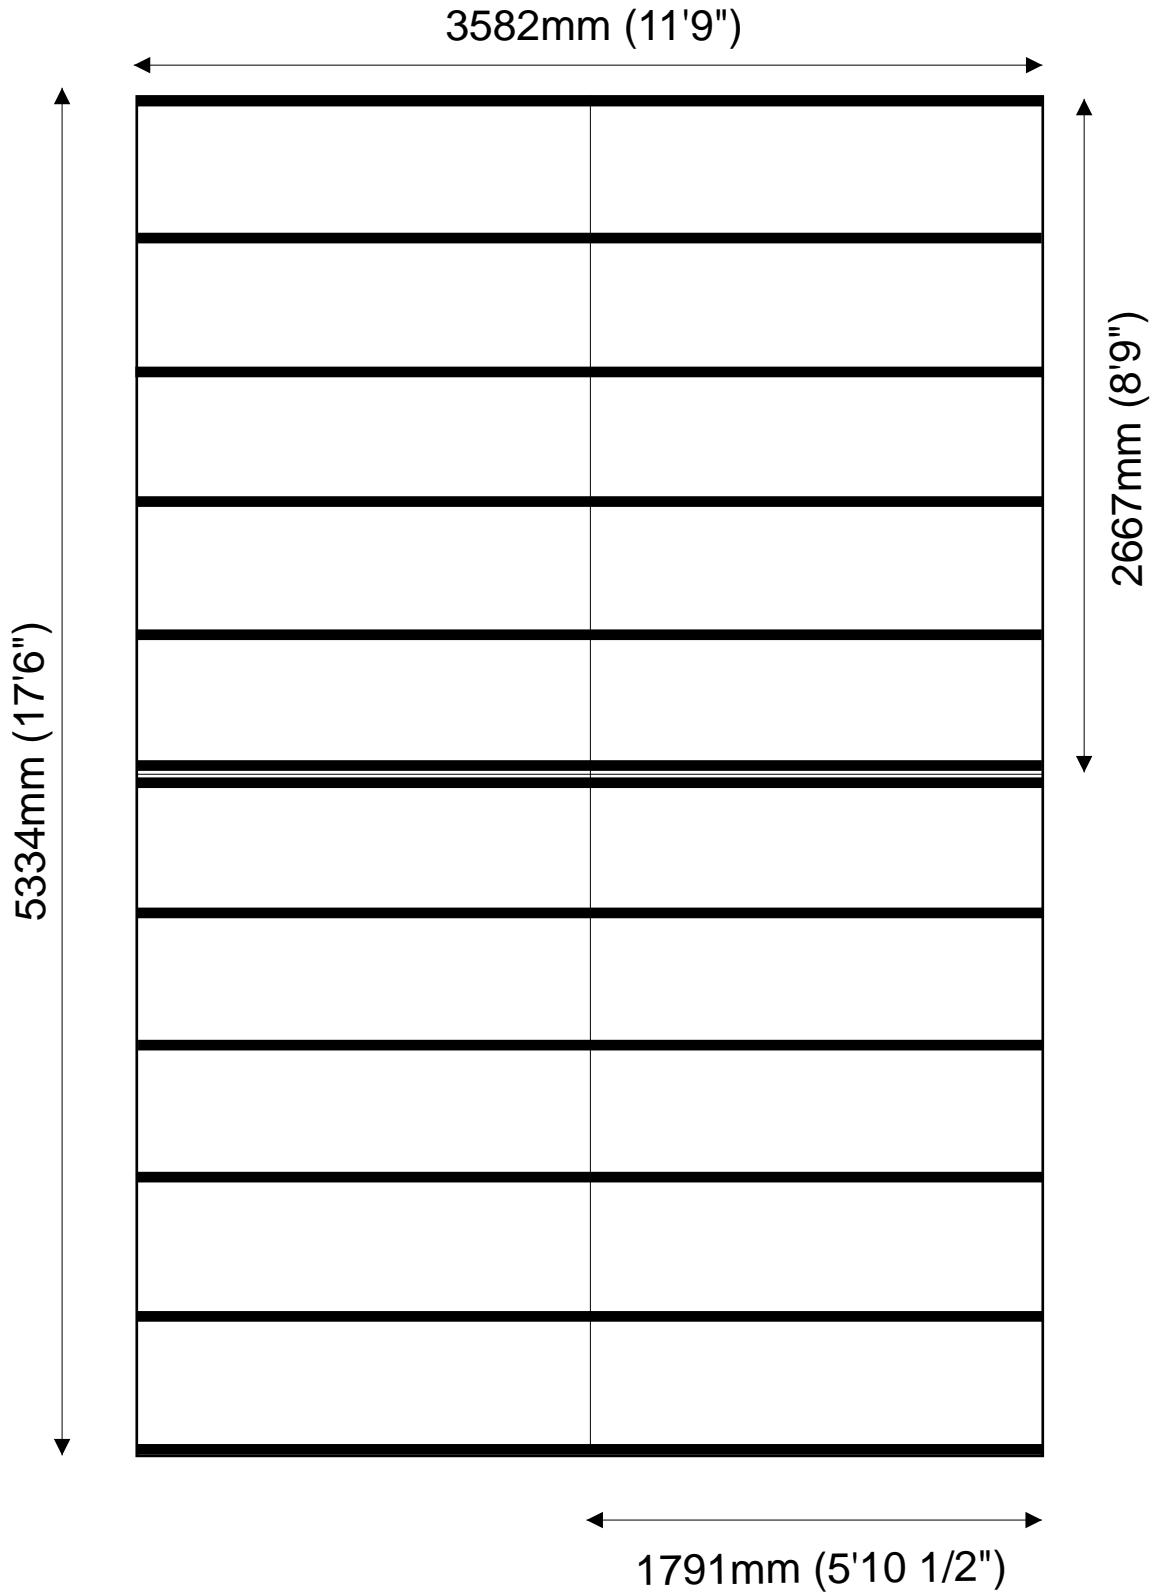

If using bearers we suggest 18 at 9ft (2.7m)
We reserve the right to alter design without prior notice